


Temporary longitudinal ties to truss top chords at max. 3000mm ctrs.

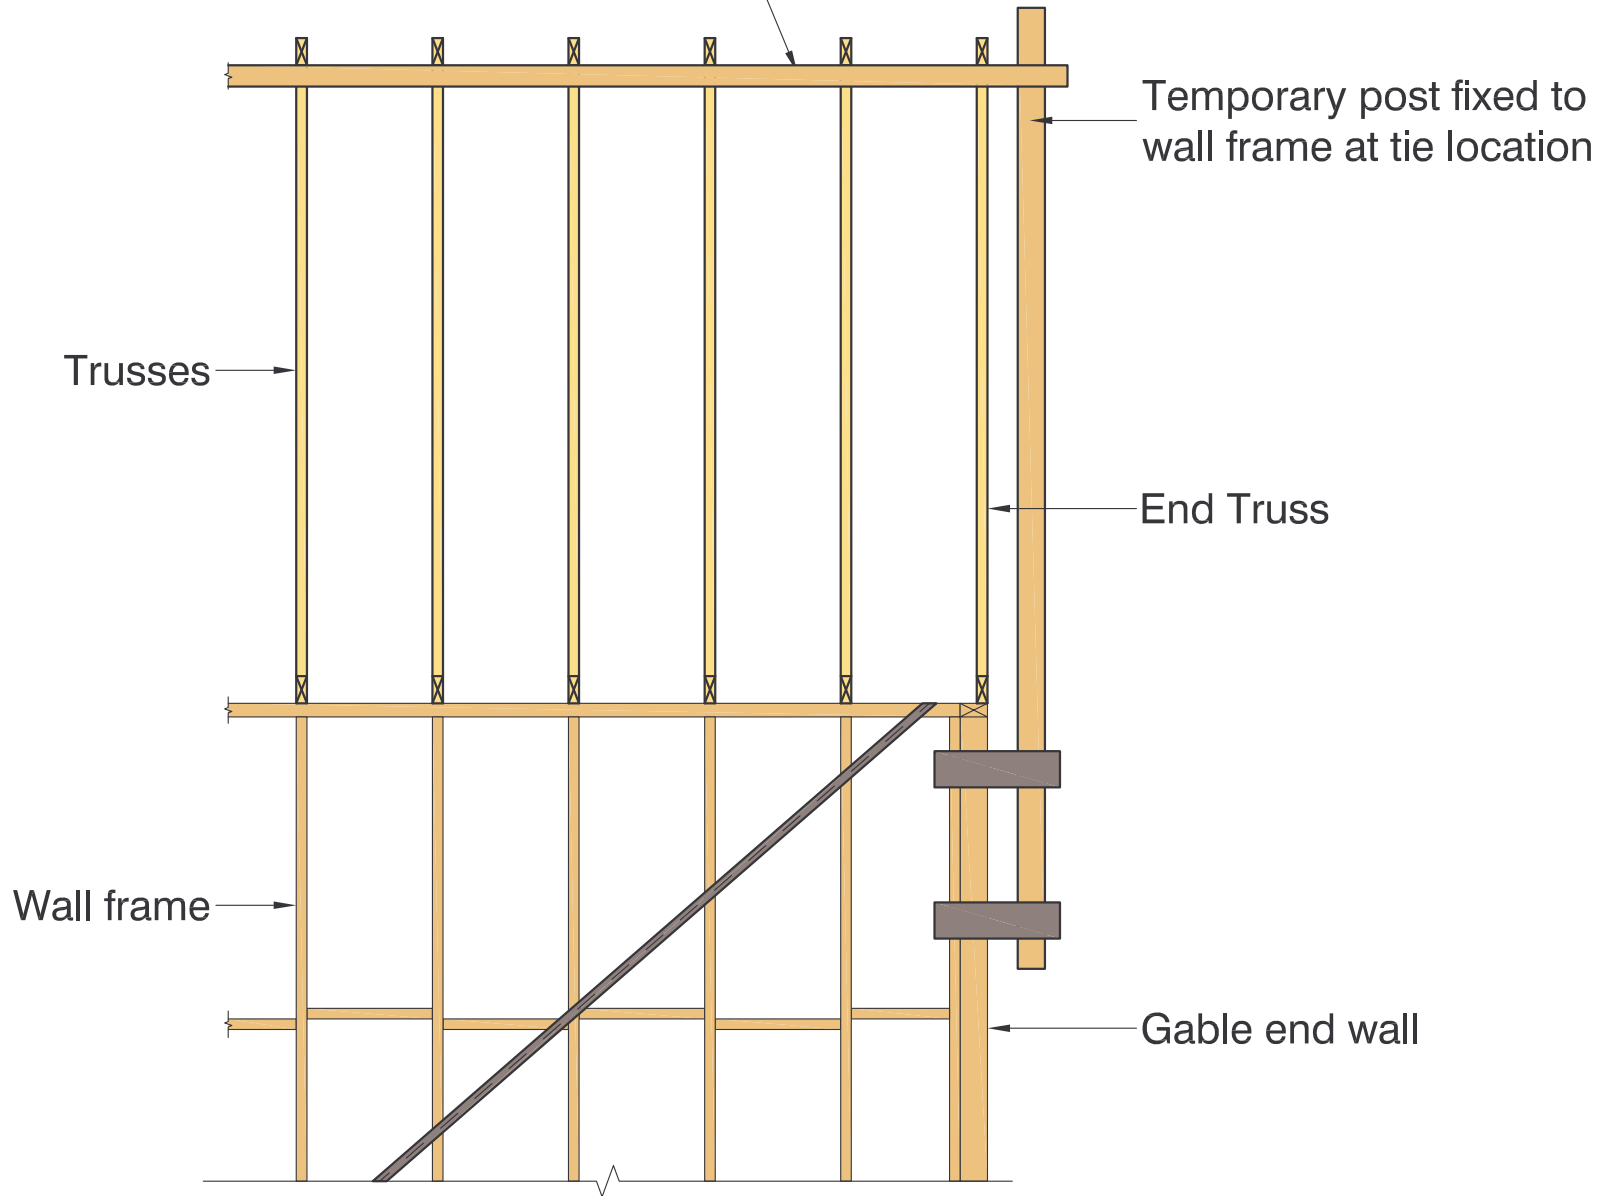

**TEMPORARY BRACING FOR GABLE END ROOF
METHOD 1 - POST WALL FRAME**